

**THE WILDS
RV PARK AND
CAMPGROUND**

ISSUANCES

NO.	DESCRIPTION	DATE
A	DESIGN DEVELOPMENT	05.02.23

PROJECT NO.


023-049

DRAWN BY

K.A.A.


CHECKED BY

A.J.E.

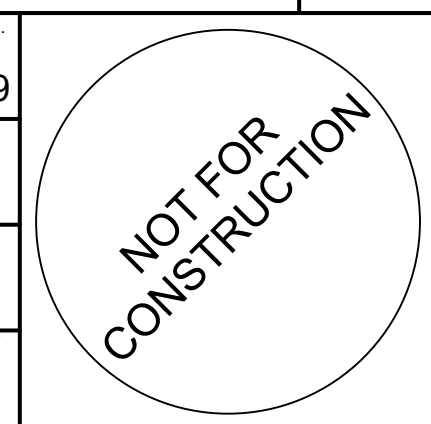

**LANDSCAPE
SITE PLAN**

L - 1.1

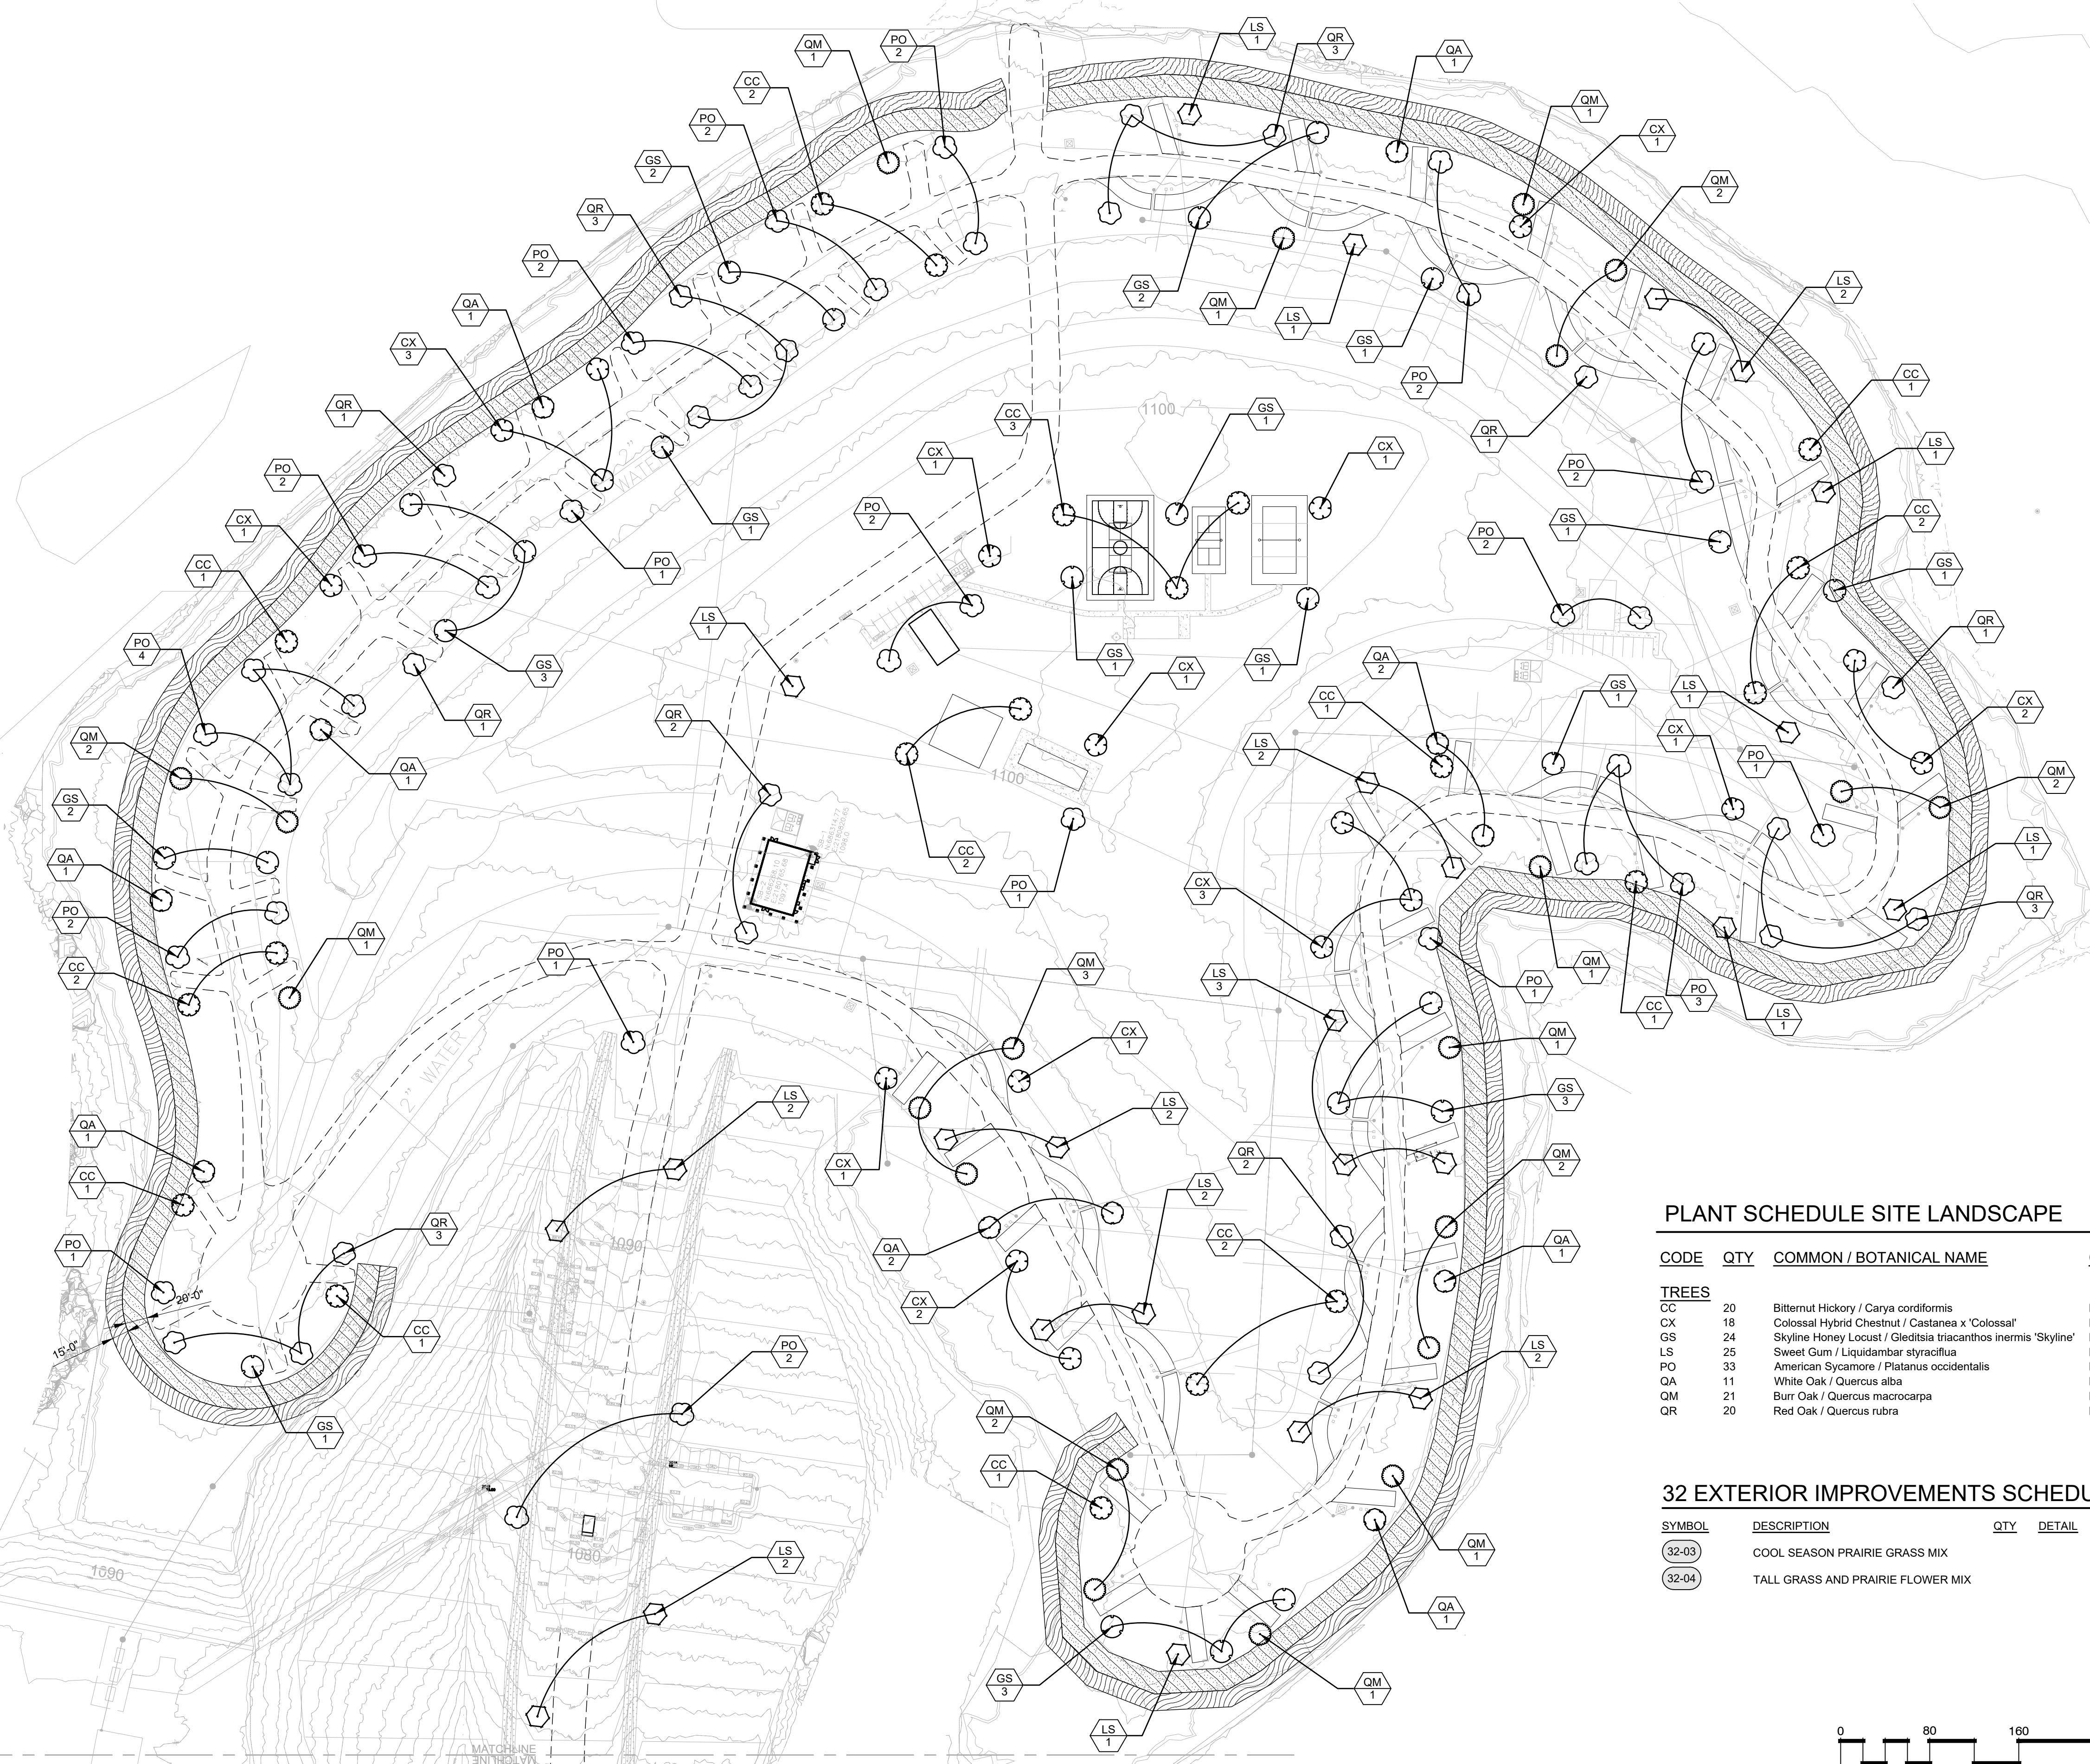



PLANT SCHEDULE SITE LANDSCAPE

CODE	QTY	COMMON / BOTANICAL NAME	CONT	CAL
TREES				
CC	20	Bitternut Hickory / <i>Carya cordiformis</i>	B & B	2"Cal
CX	18	Colossal Hybrid Chestnut / <i>Castanea x 'Colossal'</i>	B & B	2"Cal
GS	24	Skyline Honey Locust / <i>Gleditsia triacanthos inermis 'Skyline'</i>	B & B	2"Cal
LS	25	Sweet Gum / <i>Liquidambar styraciflua</i>	B & B	2"Cal
PO	33	American Sycamore / <i>Platanus occidentalis</i>	B & B	2"Cal
QA	11	White Oak / <i>Quercus alba</i>	B & B	2"Cal
QM	21	Burr Oak / <i>Quercus macrocarpa</i>	B & B	2"Cal
QR	20	Red Oak / <i>Quercus rubra</i>	B & B	2"Cal

32 EXTERIOR IMPROVEMENTS SCHEDULE SITE LANDSCAPE

SYMBOL	DESCRIPTION	QTY	DETAIL
(32-03)	COOL SEASON PRAIRIE GRASS MIX		
(32-04)	TALL GRASS AND PRAIRIE FLOWER MIX		

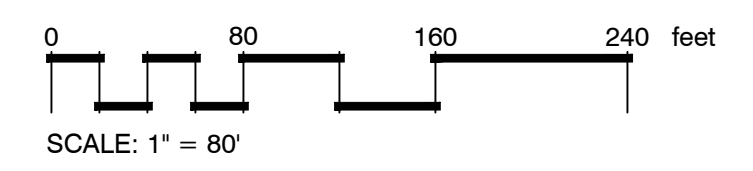


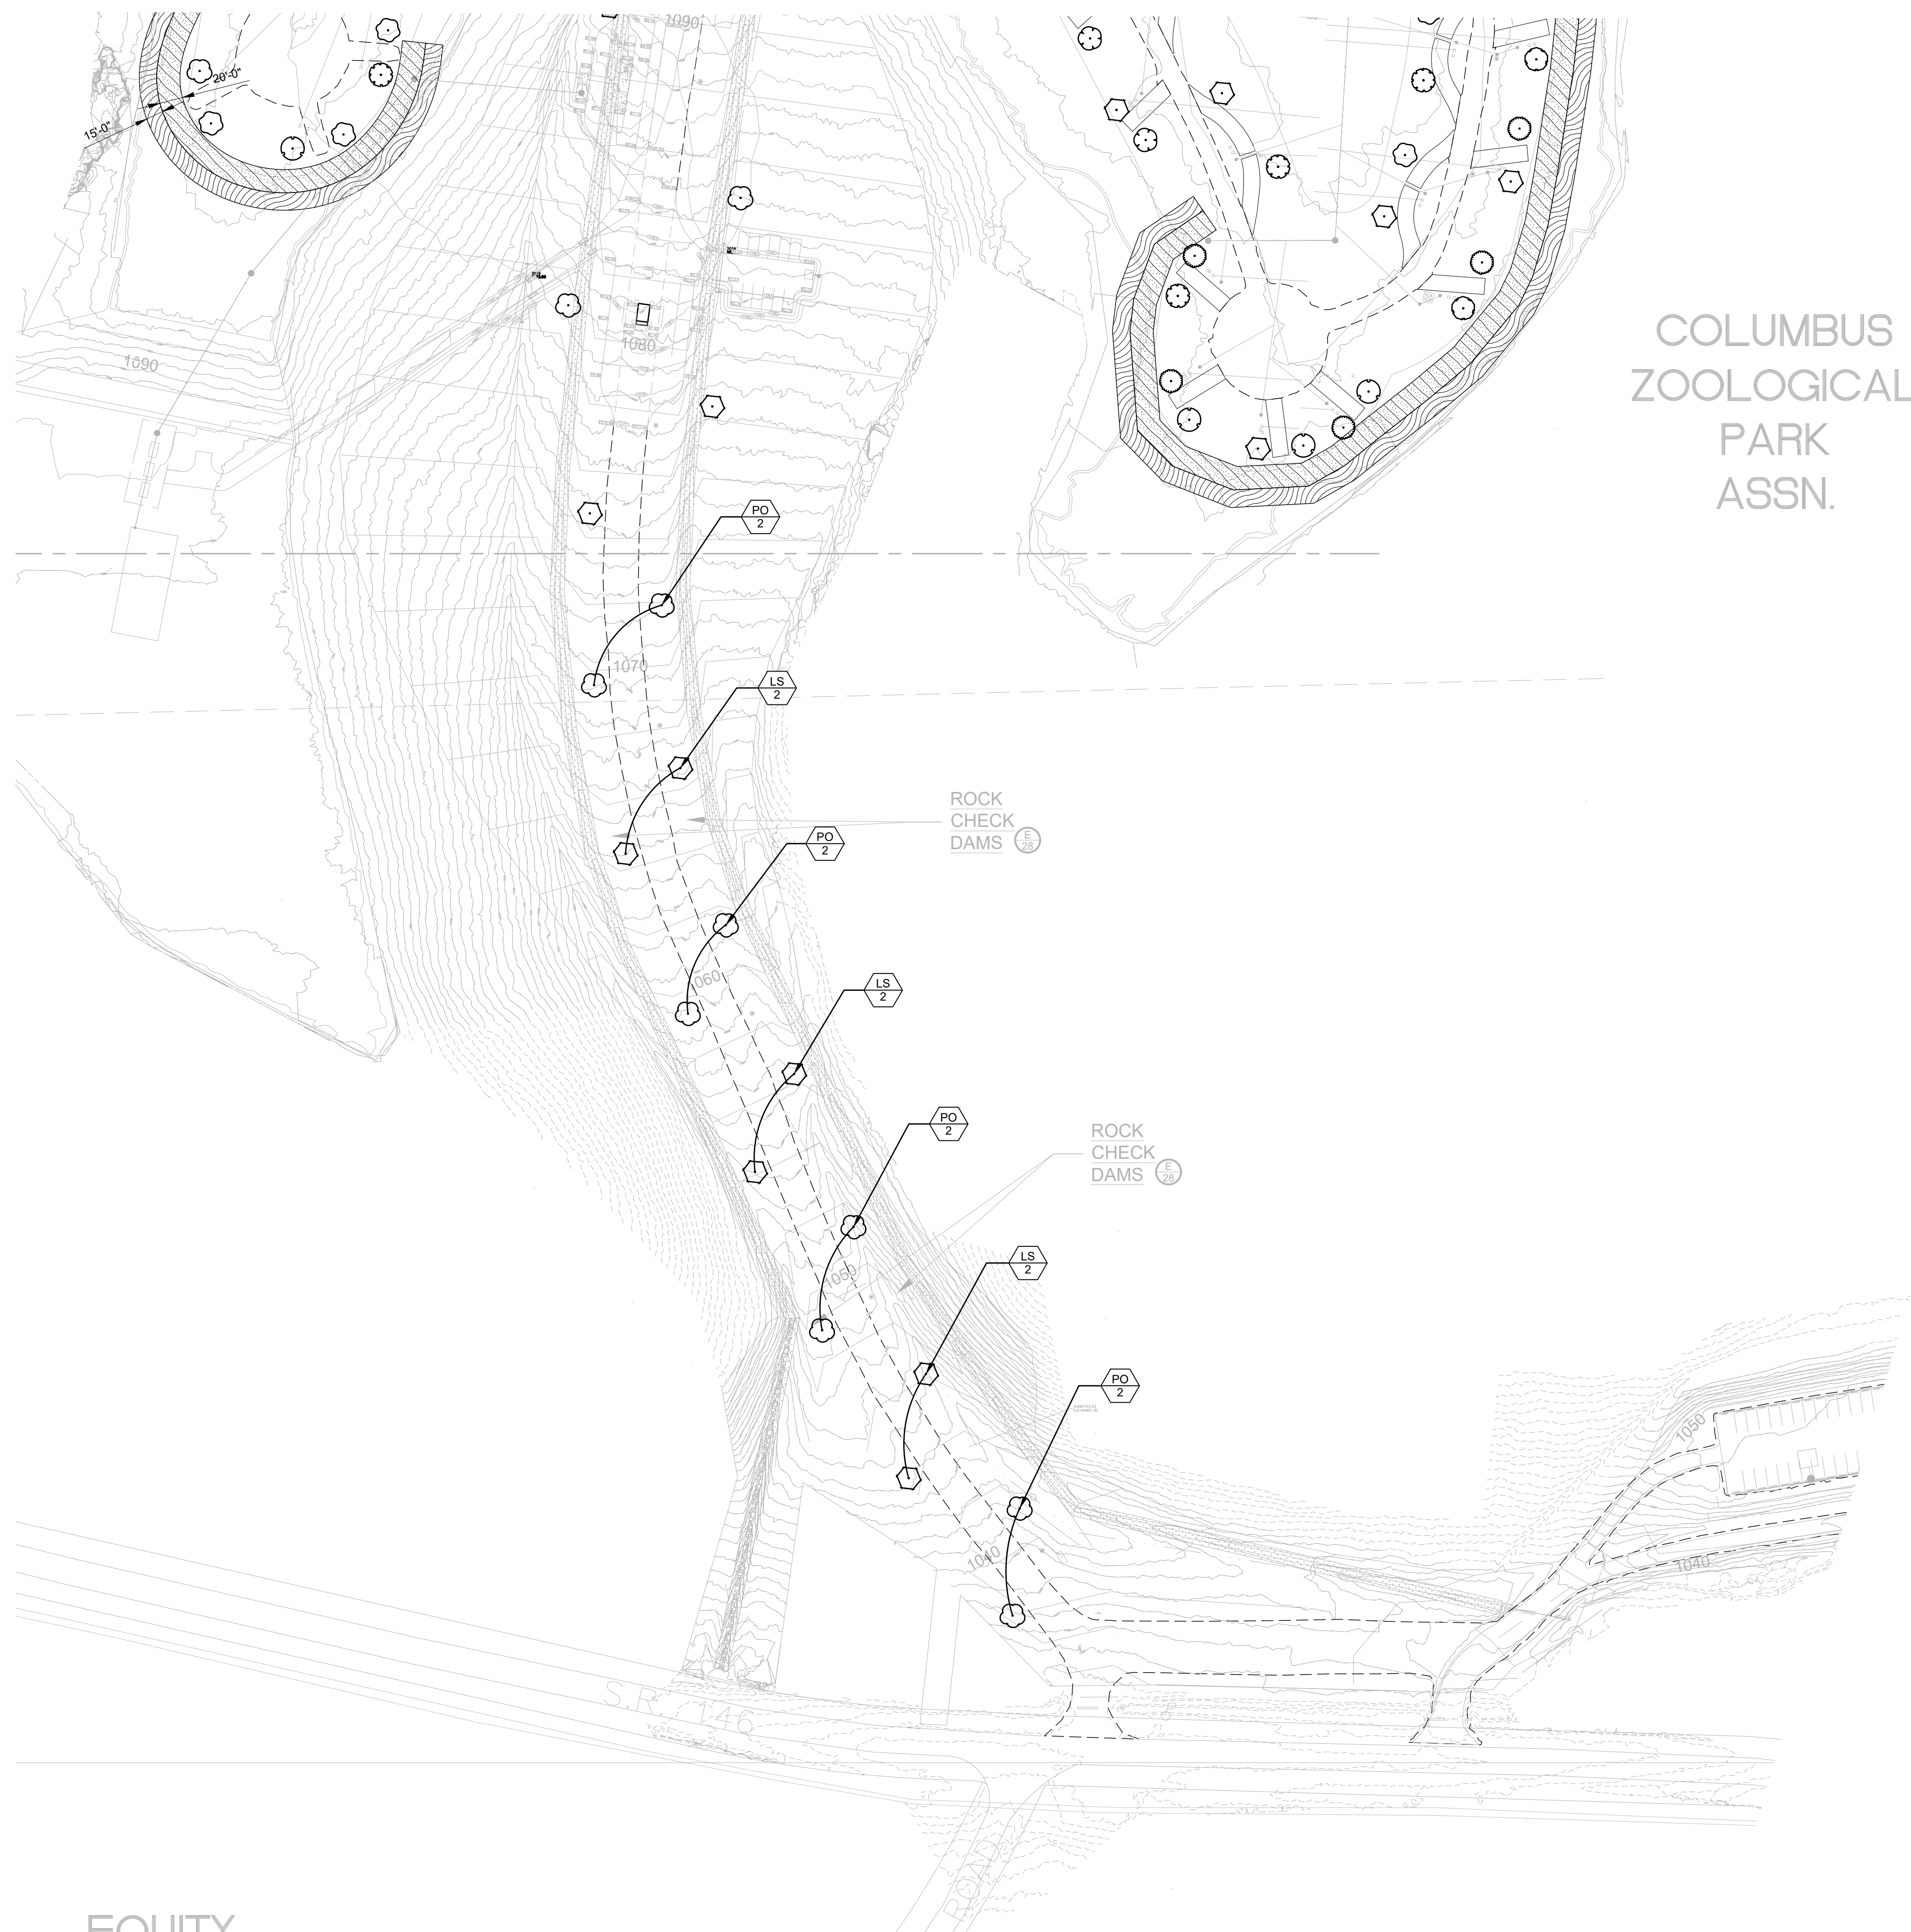

COLUMBUS
ZOOLOGICAL
PARK
ASSN.

PLANT SCHEDULE ENTRY DRIVE

SYMBOL	CODE	QTY	COMMON / BOTANICAL NAME	CONT	CAL
TREES					
	LS	6	Sweet Gum / Liquidambar styraciflua	B & B	2"Cal
	PO	8	American Sycamore / Platanus occidentalis	B & B	2"Cal

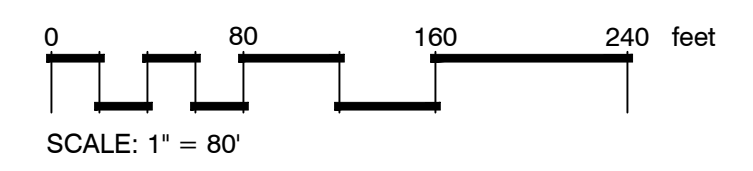


THE WILDS
RV PARK AND
CAMPGROUND

ISSUANCES


NO.	DESCRIPTION	DATE
A	DESIGN DEVELOPMENT	05.02.23

PROJECT NO.
023-049
DRAWN BY
K.A.A.
CHECKED BY
A.J.E.

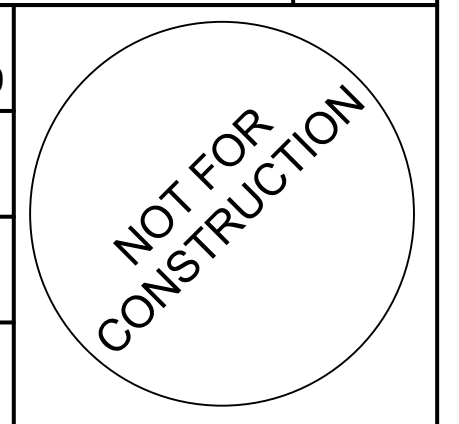

LANDSCAPE
SITE PLAN


L - 1.1

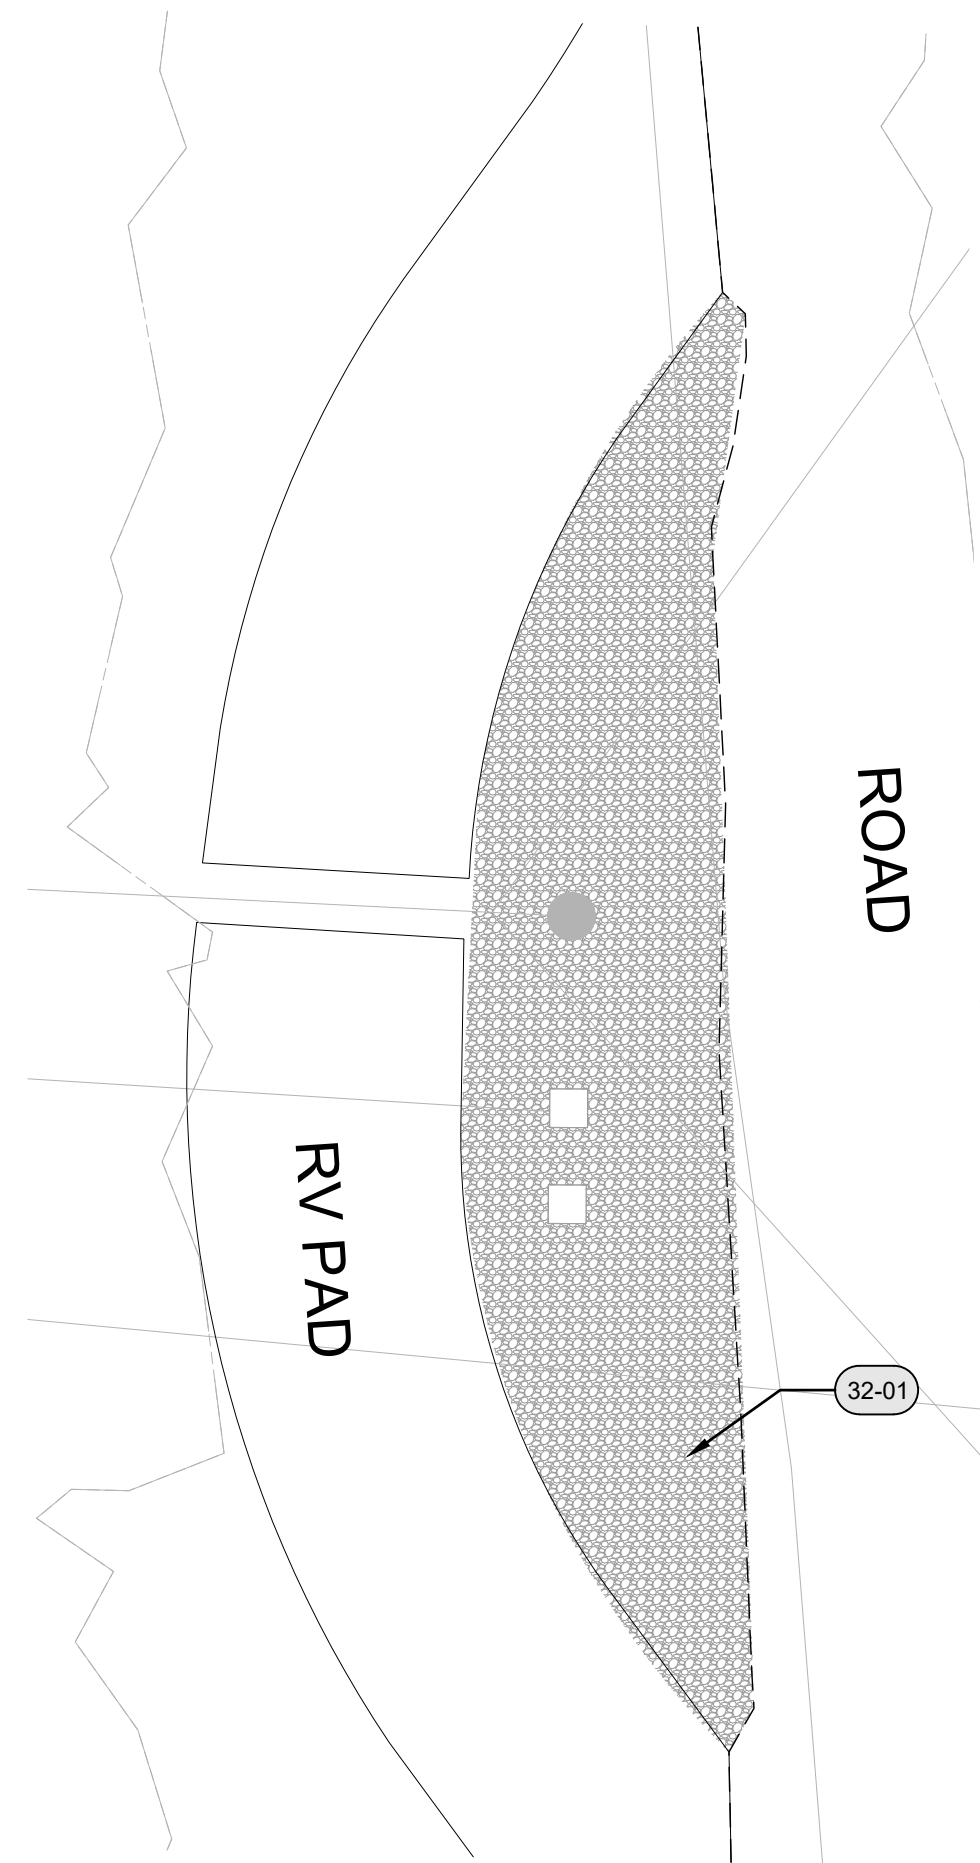

1 PULL THRU RV TYPICAL
1" = 10'

REFERENCE NOTES SCHEDULE RV PULL THRU TYP.


CODE	DESCRIPTION	DETAIL
32 EXTERIOR IMPROVEMENTS		
32-01	.75-1.5" LOCAL WASH GRAVEL OVER NONWOVEN LANDSCAPE FABRIC. 3" DEPTH.	

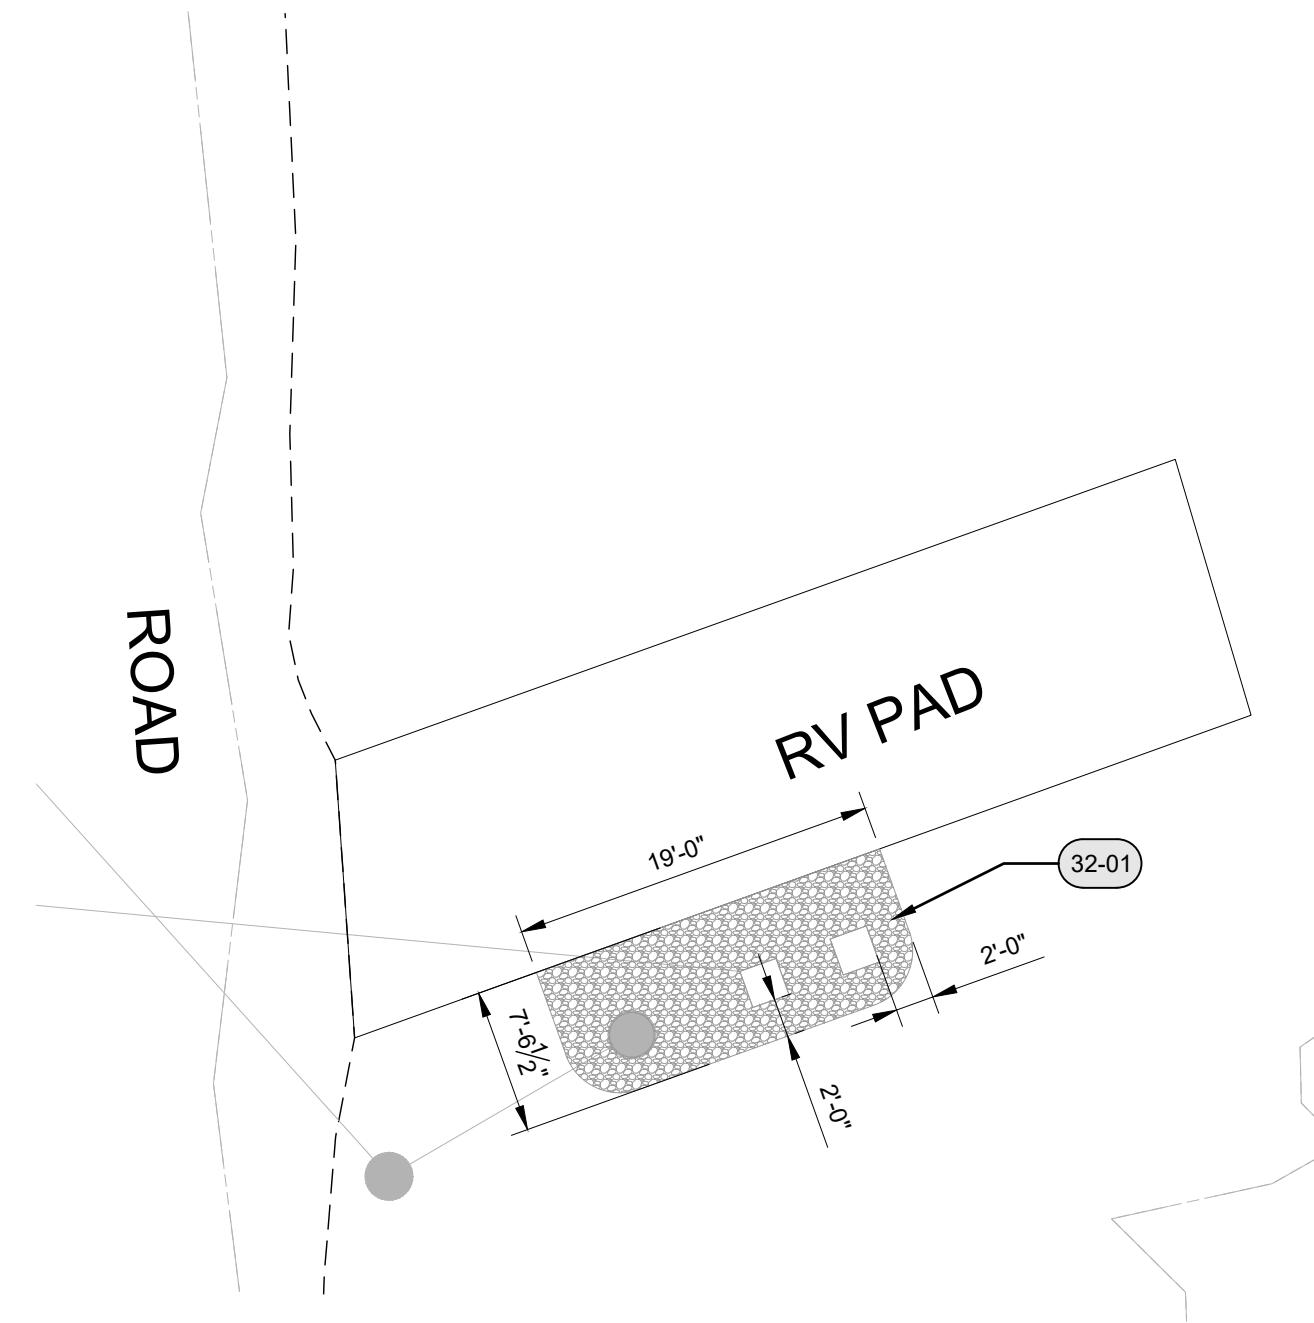

2 BACK IN RV TYPICAL
1" = 10'

REFERENCE NOTES SCHEDULE RV BACK IN TYP.

CODE	DESCRIPTION	DETAIL
32 EXTERIOR IMPROVEMENTS		
32-01	.75-1.5" LOCAL WASH GRAVEL OVER NONWOVEN LANDSCAPE FABRIC. 3" DEPTH.	

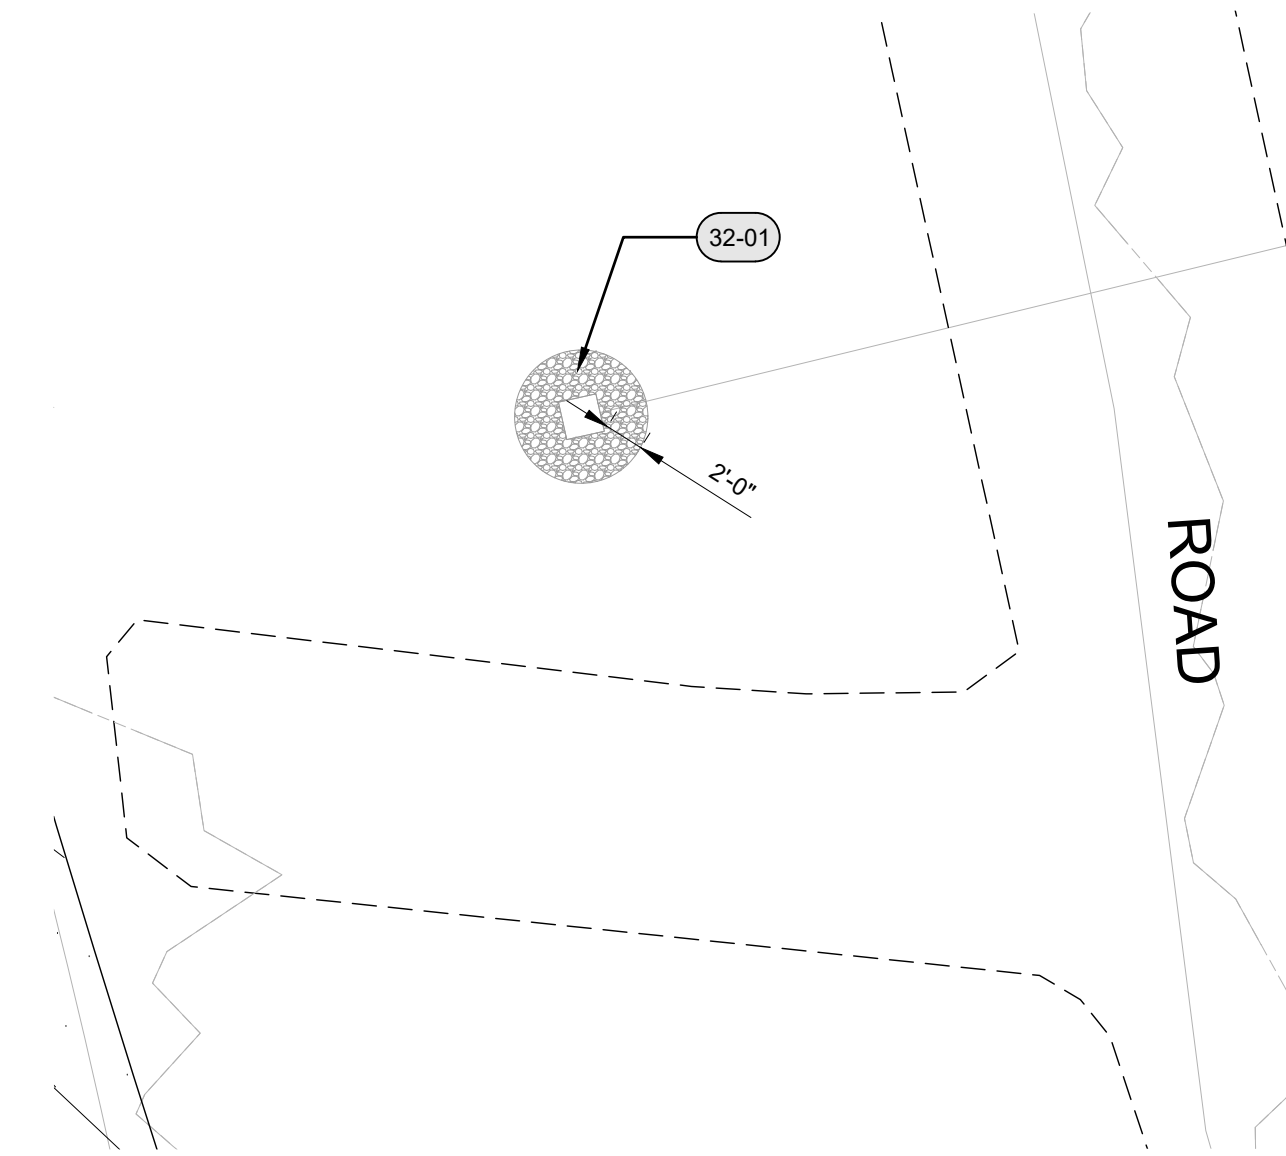

3 PRIMITIVE TYPICAL
1" = 10'

REFERENCE NOTES SCHEDULE PRIMITIVE TYP.

CODE	DESCRIPTION	DETAIL
32 EXTERIOR IMPROVEMENTS		
32-01	.75-1.5" LOCAL WASH GRAVEL OVER NONWOVEN LANDSCAPE FABRIC. 3" DEPTH.	



**THE WILDS
RV PARK AND
CAMPGROUND**


ISSUANCES

NO.	DESCRIPTION	DATE
A	DESIGN DEVELOPMENT	05.02.23

PROJECT NO.
023-049

DRAWN BY
K.A.A.

CHECKED BY
A.J.E.

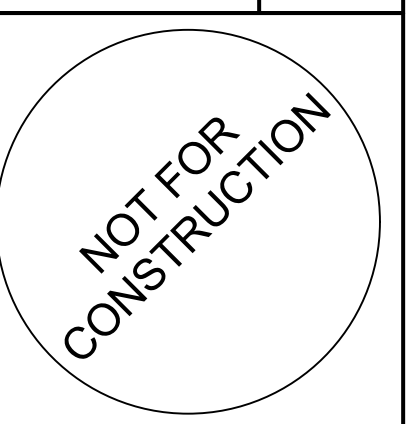

LANDSCAPE
CAMP SITE TYP.

L - 1.2